

NORTHSHORE UTILITY DISTRICT

King County, Washington

CONTRACT C2106

SMALL DIAMETER HIGH PRESSURE WATER MAIN REPLACEMENT

PRINT IN COLOR



PACE Engineers
11255 Kirkland Way, Suite 300
Kirkland, WA 98033
p. 425.827.2014
www.paceengrs.com


BID SET

PACE QA/QC REVIEW
THESE DOCUMENTS HAVE BEEN REVIEWED BY:
NAME: H.P. PAULSEN DATE: SEP 2025

TRUDY C. ROLLA President of the Board
MATT BREYSSE Secretary of the Board
D. BRUCE GARDINER Commissioner
SUZANNE GREATHOUSE Commissioner
THOMAS D. MORTIMER Commissioner
ETHAN MAIEFSKI General Manager

SHEET INDEX

Sheet Number	Sheet Title
1	COVER SHEET
2	GENERAL NOTES AND LEGEND
3	SCHEDULE A - 190 /35 WATER MAIN REPLACEMENT
4	SCHEDULE B - 190 /60 WATER MAIN REPLACEMENT
5	SCHEDULE C - 198 /64 WATER MAIN REPLACEMENT
6	SCHEDULE D - 145 /104 WATER MAIN REPLACEMENT
7	SCHEDULE D - 145 /104 WATER MAIN REPLACEMENT
8	SCHEDULE D - 145 /104 WATER MAIN REPLACEMENT
9	SCHEDULE E - JUANITA /88 WATER MAIN REPLACEMENT
10	SCHEDULE F - 120 /80 WATER MAIN REPLACEMENT
11	SCHEDULE F - 120 /80 WATER MAIN REPLACEMENT
12	SCHEDULE F - 120 /80 WATER MAIN REPLACEMENT
13	SCHEDULE G - 124 /106 WATER MAIN REPLACEMENT
14	SCHEDULE G - 124 /106 WATER MAIN REPLACEMENT
15	RESTORATION PLANS SCHEDULE A
16	RESTORATION PLANS SCHEDULE B
17	RESTORATION PLANS SCHEDULES C & D
18	RESTORATION PLANS SCHEDULES D & E
19	RESTORATION PLANS SCHEDULE F
20	RESTORATION PLANS SCHEDULE G
21	WATER DETAILS
22	WATER DETAILS
23	TESC DETAILS
24	CITY OF KIRKLAND CURB RAMP PLAN AND RESTORATION DETAILS
25	CURB RAMP AND RESTORATION DETAILS

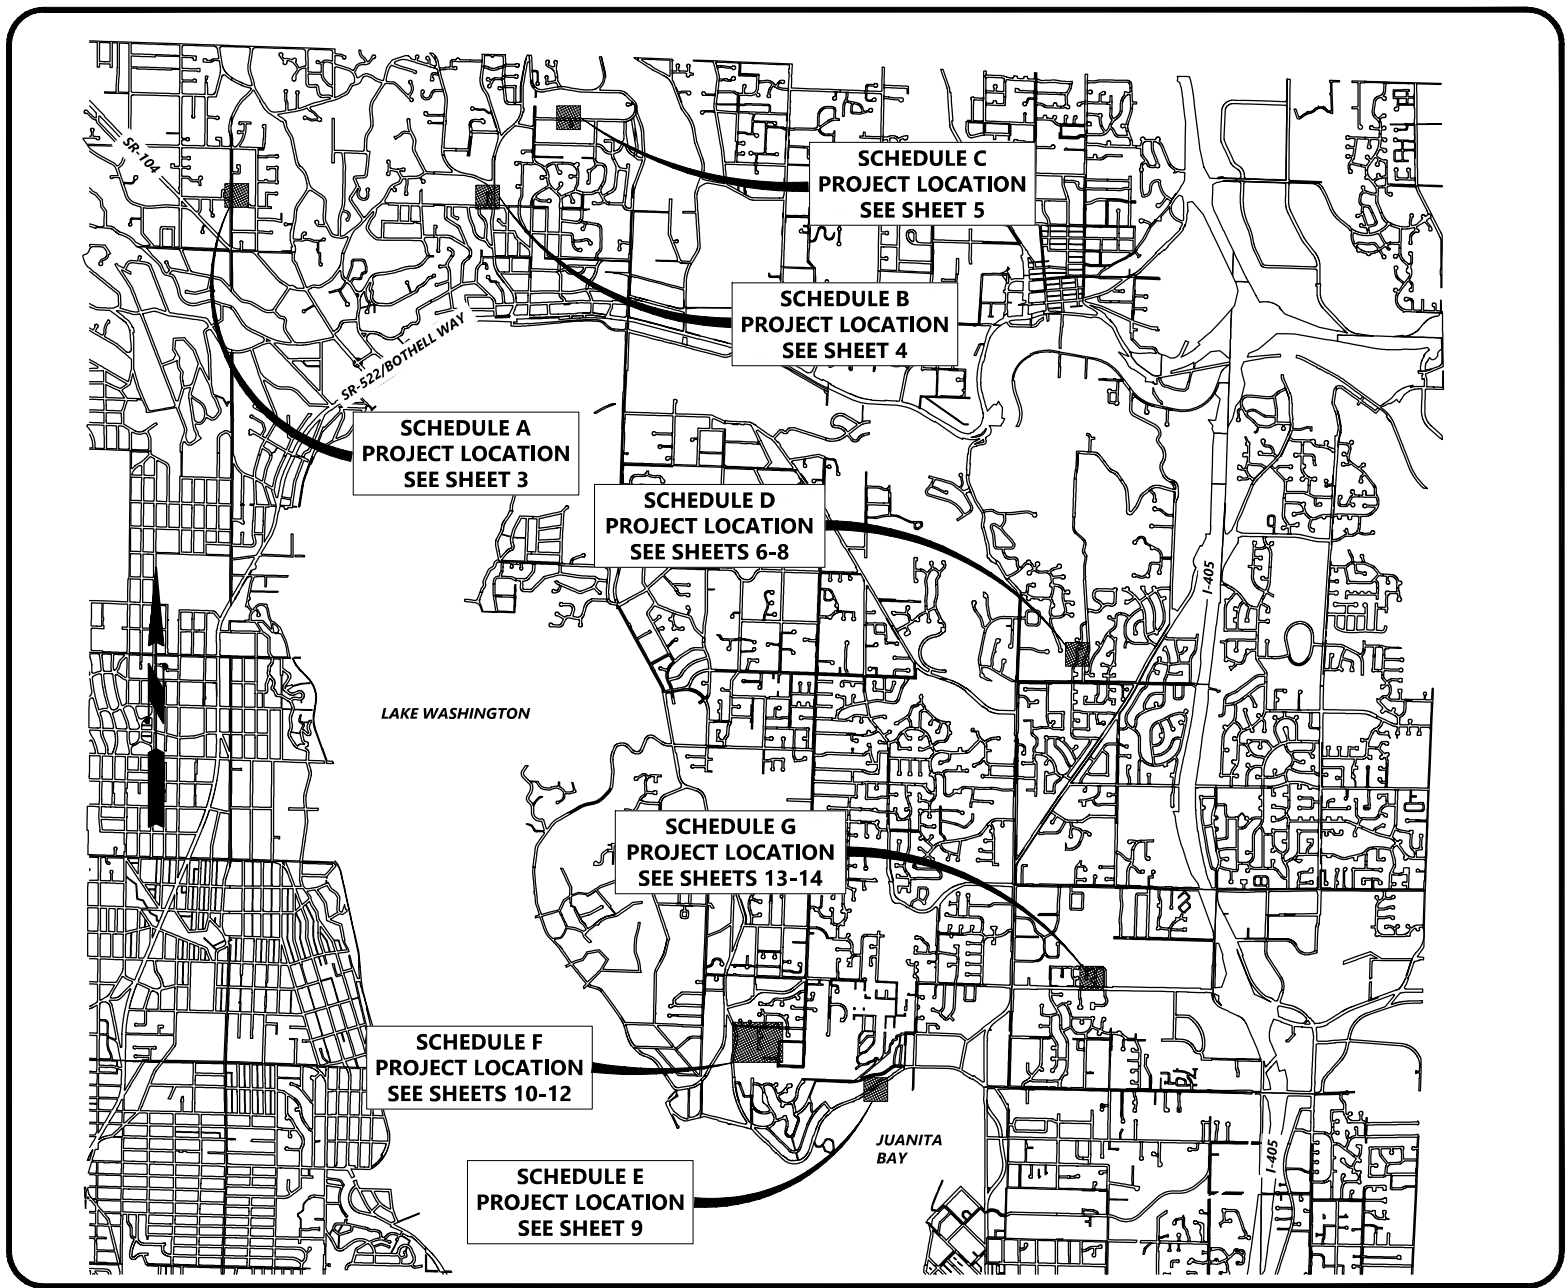

VICINITY MAP
1"=2500'

C2106

SHEET
1 OF 25